


Cool Roofs



Since 1948

Eco-friendly, Sustainable Building Restoration Specialists

ROOF DRAIN DETAIL

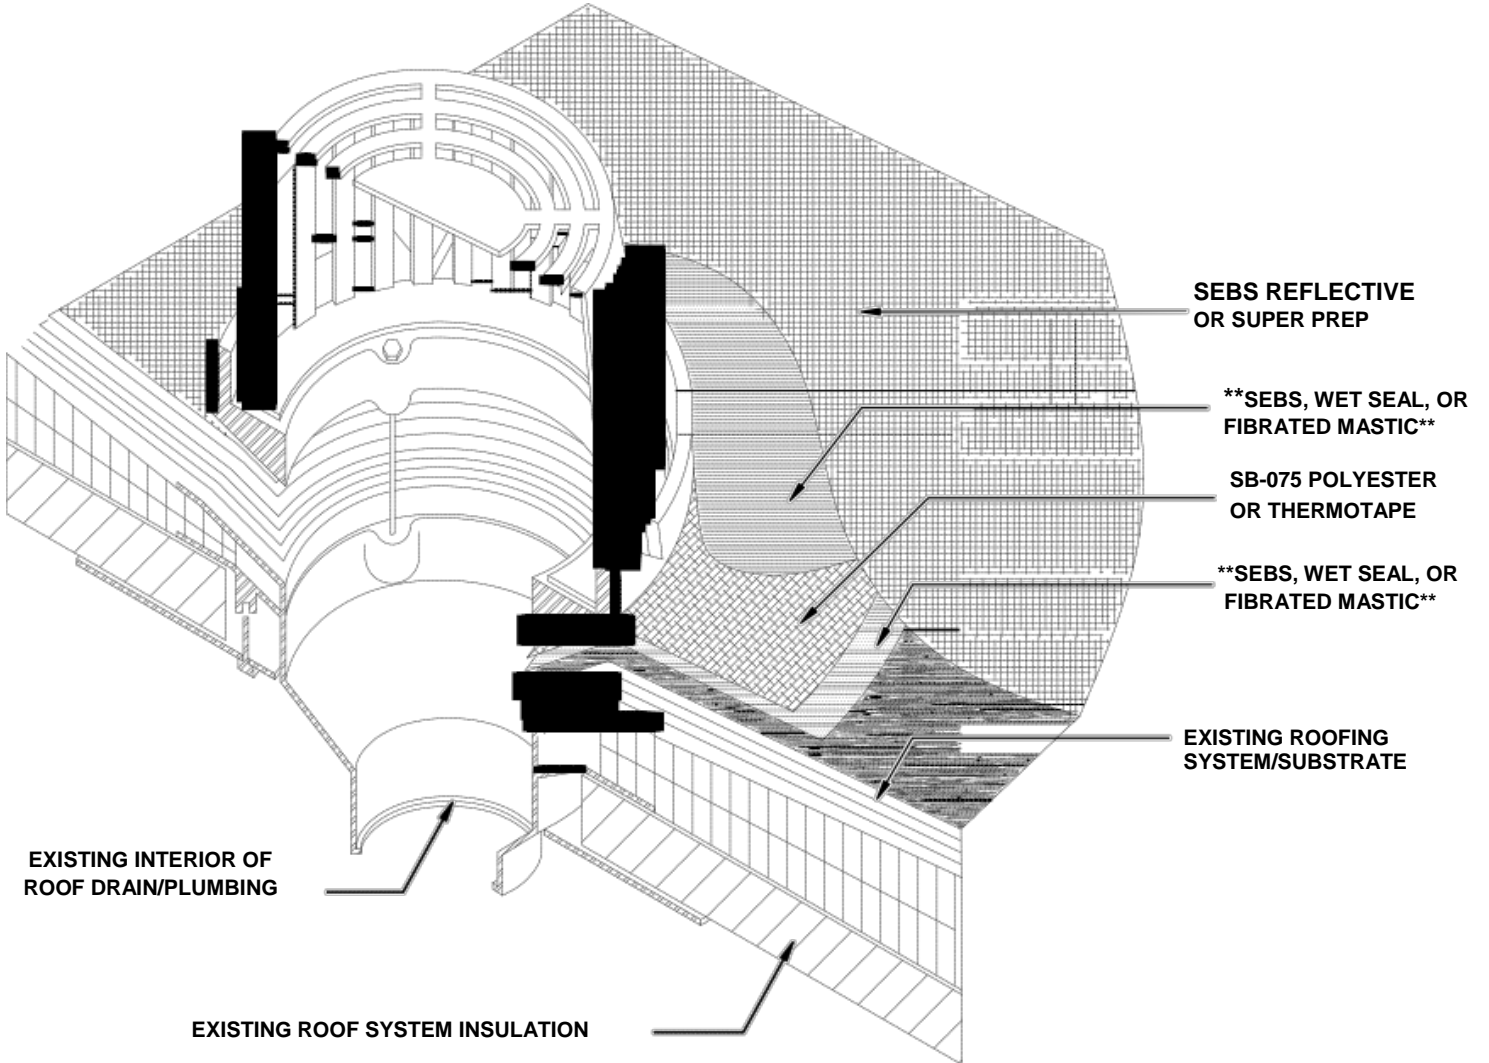

NOT TO SPECIFIC SCALE

****INDICATES THIS PRODUCT MUST BE APPLIED OVER A CLEAN/PREPARED SUBSTRATE PER SYSTEM GUIDE SPECIFICATIONS****